


2 Building Section  
1/4" = 1'-0"

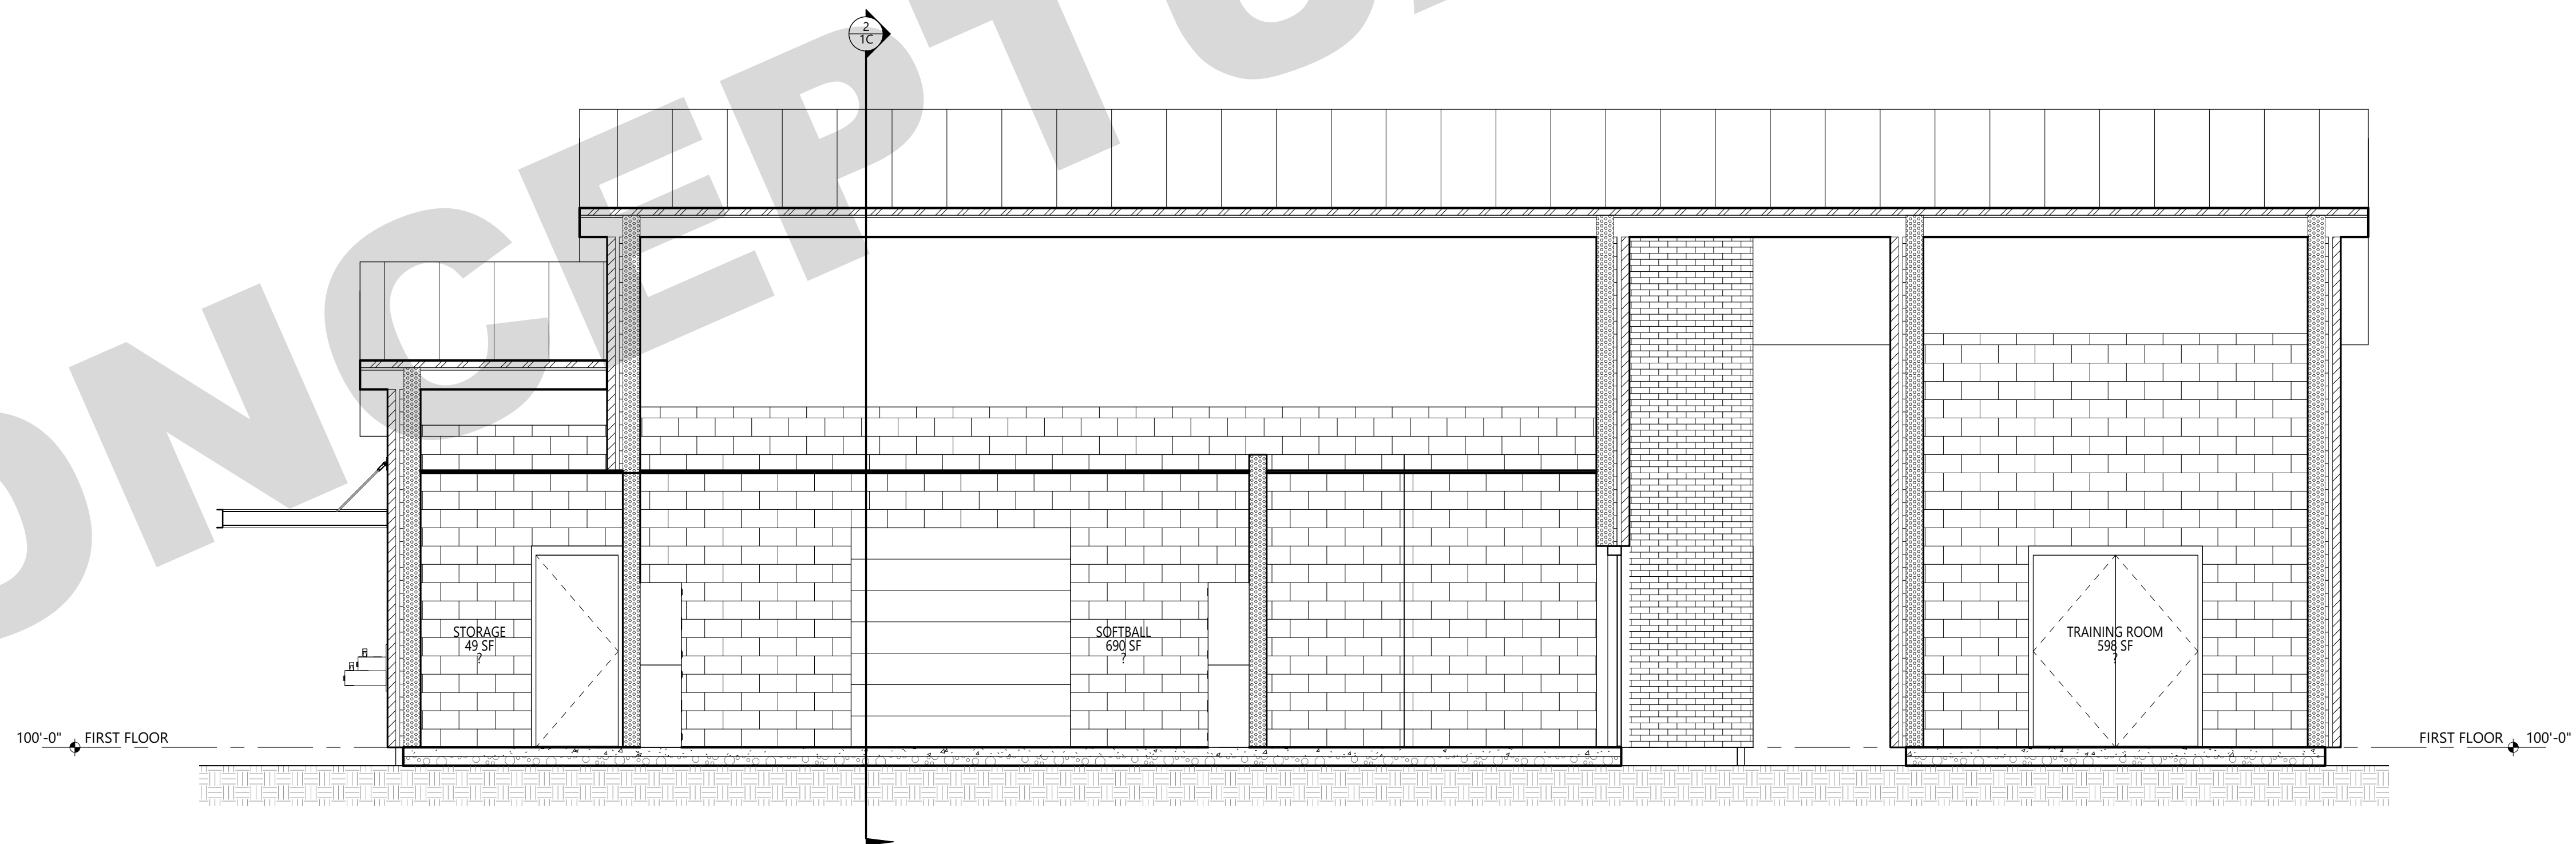

1 Building Section  
1/4" = 1'-0"

DATE  
11/17/2023

PROJECT NO.  
2306

**GENTRY HIGH SCHOOL SPORTS FACILITIES IMPROVEMENTS**  
GENTRY / ARKANSAS

**CONCEPTUAL DESIGN**  
**12/20/2023**

**Hight Jackson**  
ASSOCIATES  
5201 W Village Parkway, Suite 3001 Rogers, Arkansas 72758 | (479) 464-4965 | www.hjarch.com

SCHEME NUMBER

1C

COPYRIGHT 2023  
THESE DRAWINGS AND SPECIFICATIONS  
ARE THE EXCLUSIVE PROPERTY OF  
HIGHT JACKSON ASSOCIATES, P.A.  
USE OR REPRODUCTION IS PROHIBITED  
WITHOUT WRITTEN CONSENT